

**BOARDWALK SITE PLAN**

SCALE: 1"= 200'



 WETLAND DELINEATIONS



TITLE  
LAKE ERIE BLUFFS  
BOARDWALK INSTALLATION

DRAWN BY:	NO.	REVISIONS	DATE	BY	DRAWING NUMBER
SCALE: 1" = 200'					1/1



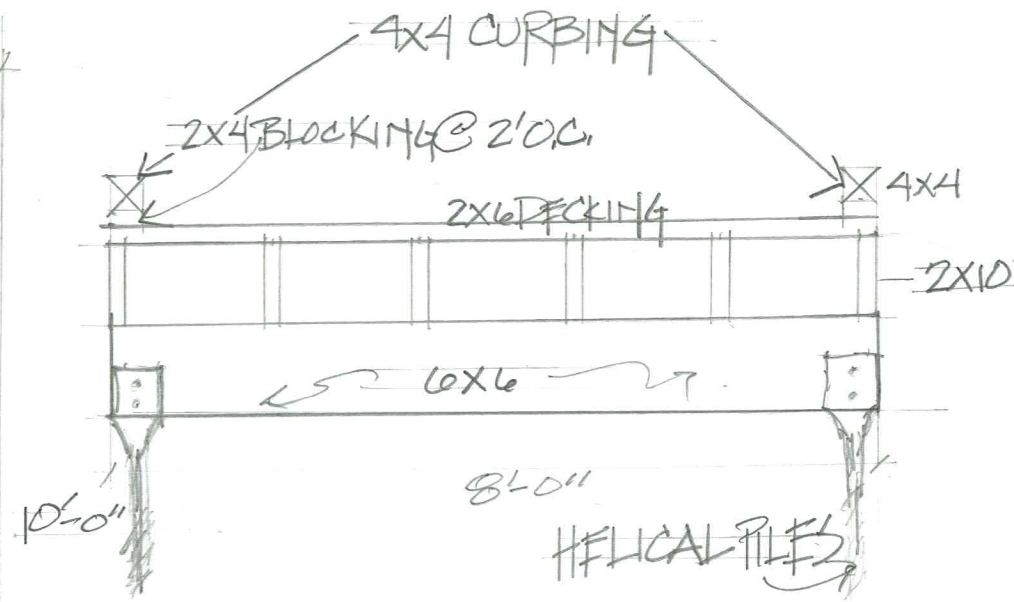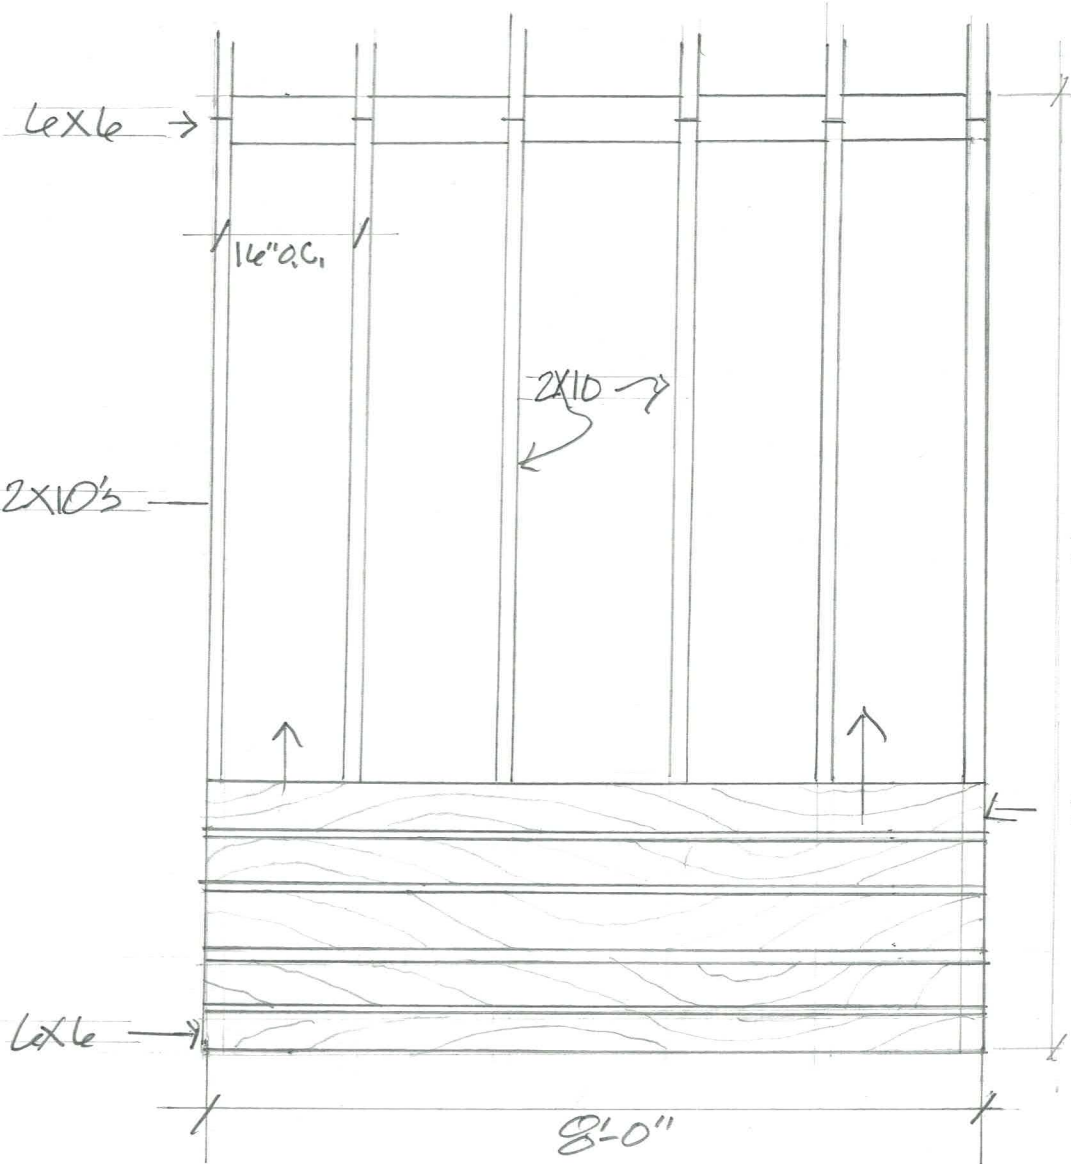

FRAMING FOR  
ROADWALK

$\frac{1}{2}" = 1'-0"$