

LAKE SHORE RESERVATION TRAIL PAVING

PROJECT NUMBER 2024-013

LAKE SHORE RESERVATION

4799 LOCKWOOD ROAD

PERRY, OH 44081

MARCH 8, 2024

SHEET INDEX

TITLE SHEET	1
SITE PLAN	2

UNDERGROUND UTILITIES

CONTACT BOTH SERVICES
CALL TWO WORKING DAYS
BEFORE YOU DIG

CALL
1-800-362-2764
(TOLL FREE)

OHIO UTILITIES PROTECTION SERVICE
NON-MEMBERS
MUST BE CALLED DIRECTLY

OIL & GAS PRODUCERS PROTECTIVE
SERVICE CALL: 1-800-925-0988



LOCATION MAP

OWNER
LAKE METROPARKS (LMP)
11211 SPEAR ROAD, CONCORD TOWNSHIP, OHIO 44077
PH: 440.639.7275 FAX: 440.639.9126

OFFICIALS
LAKE COUNTY PROBATE JUDGE:
MARK J. BARTOLOTTA
LAKE METROPARKS BOARD OF PARK COMMISSIONERS:
GRETCHEN SKOK DISANTO
JOHN C. REDMOND
FRANK J. POLIVKA
EXECUTIVE DIRECTOR:
PAUL PALAGYI


OWNER REPRESENTATIVE
SETH OLDHAM
PARK PLANNER
PH: 440.639.7275 FAX: 440.639.9126
SOLDHAM@LAKEMETROPARKS.COM
WWW.LAKEMETROPARKS.COM

PROJECT DESCRIPTION:
THIS PROJECT IS LOCATED AT LAKE METROPARKS LAKESHORE RESERVATION PROPERTY IN THE VILLAGE OF PERRY, LAKE COUNTY, OHIO. THIS PROJECT CONSISTS OF ASPHALT PAVEMENT REPAIR, ASPHALT PAVEMENT PLANING, INSTALLATION OF ASPHALT PAVEMENT COURSES, BERMING, SEEDING & MULCHING, AND OTHER MISCELLANEOUS RELATED ITEMS OF WORK. THE CONTRACTOR IS RESPONSIBLE FOR BEING FAMILIARIZED WITH EXISTING SITE CONDITIONS AND FOR VERIFYING ALL FIELD MEASUREMENTS.



OVERALL PAVING PLAN

SCALE: 1" = 100'

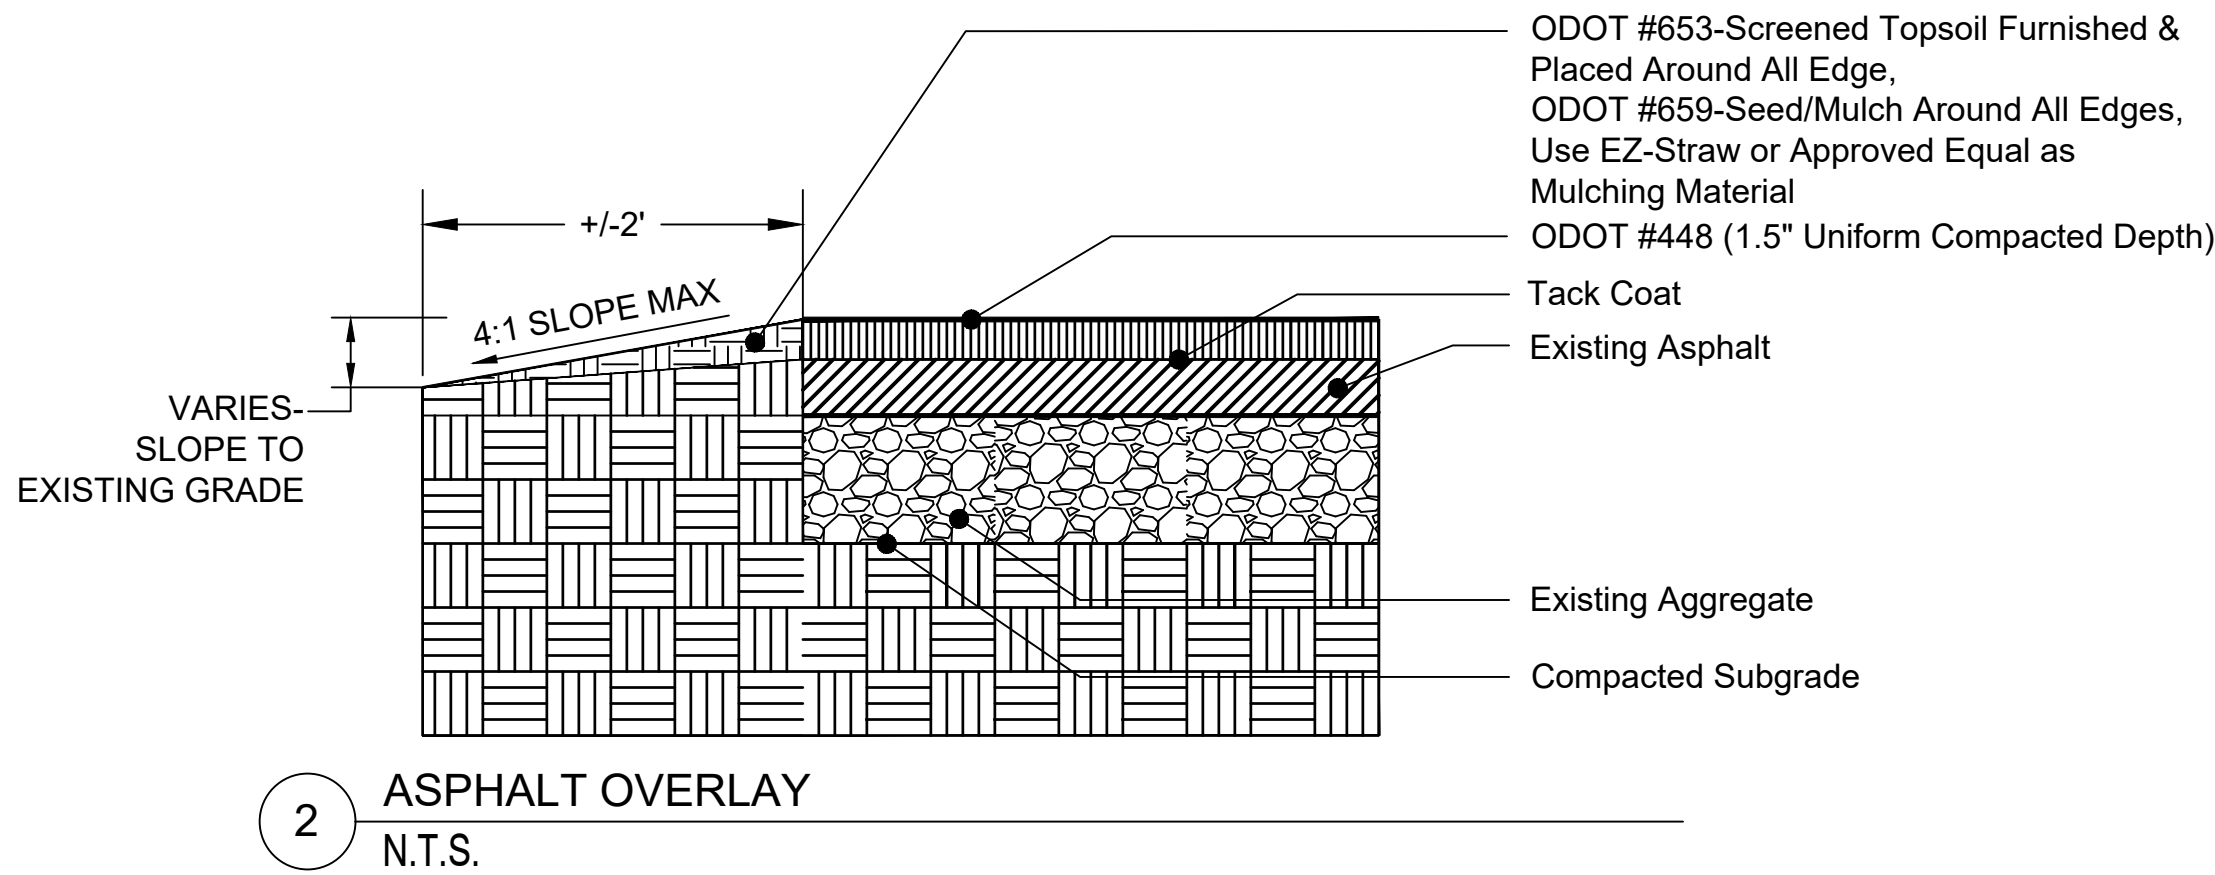

- Notes:
1. Contractor shall field verify all dimensions/quantities.
 2. Each contractor shall notify the Owners Representative (Project Manager) immediately if a discrepancy is found between the dimension given and actual dimensions in the field, prior to construction.
 3. Contractor shall provide temporary barriers at limits of construction to assure public safety during construction as necessary.
 4. Contractor is to coordinate access and staging areas with Lake Metroparks.
 5. Contractor must repair (topsoil and grade) all disturbed areas.
 6. Any damage to surrounding areas is the Contractors responsibility to repair.
 7. All site work shall conform to ODOT Construction and Material Specifications - current version.
 8. Any acceptable soil materials may be stockpiled in Owner's designated stockpile area. Excess spoils, stone, and all debris are to be removed from the site and is the Contractors responsibility.
 9. ODOT Item 423 Crack Sealant is to be applied at the joints/convergence of all existing pavement and new pavement.
 10. All joints between proposed/existing asphalt, concrete, sidewalks etc to meet flush.
 11. Contractor is responsible for locating and protecting all existing utilities.

CONSTRUCTION NOTES

1. PROPOSED FULL DEPTH ASPHALT PAVEMENT REPAIR, AS PER PLAN. PROVIDE GRADING AND PROOF ROLLING AS NECESSARY. SEE DETAIL 1 ON DRAWING 2 OF 2. LOCATIONS MARKED BY LAKE METROPARKS PROJECT MANAGER.(APPROXIMATELY 30 SY)
2. PROPOSED ASPHALT PAVING OVERLAY. SEE DETAIL 2 ON DRAWING 2 OF 2. (APPROXIMATELY 1,967 SY)
3. PROPOSED ASPHALT PAVING FULL DEPTH PAVEMENT COURSES OVER EXISTING AGGREGATE. SEE DETAIL 3 ON DRAWING 2 OF 2. (APPROXIMATELY 540 SY)
4. ODOT ITEM 254 PAVEMENT PLANING TO 1.5" DEPTH, PATCH POTHOLES FLUSH WITH PLANED SURFACE WHERE NECESSARY (APPROXIMATELY 26 SY)
5. BUTT JOINT.

