



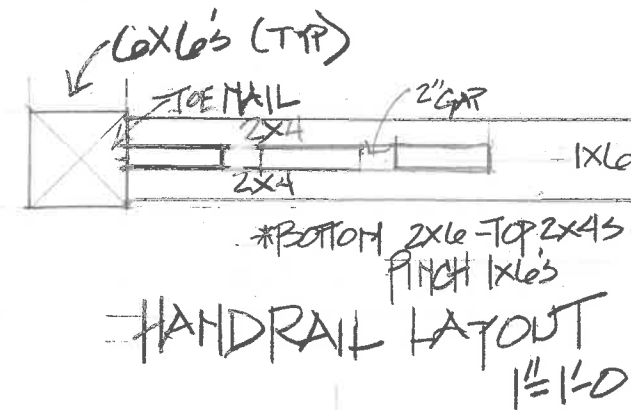

*CEDAR TIMBERS 6x6's
ALL TRIM WOOD CEDAR -

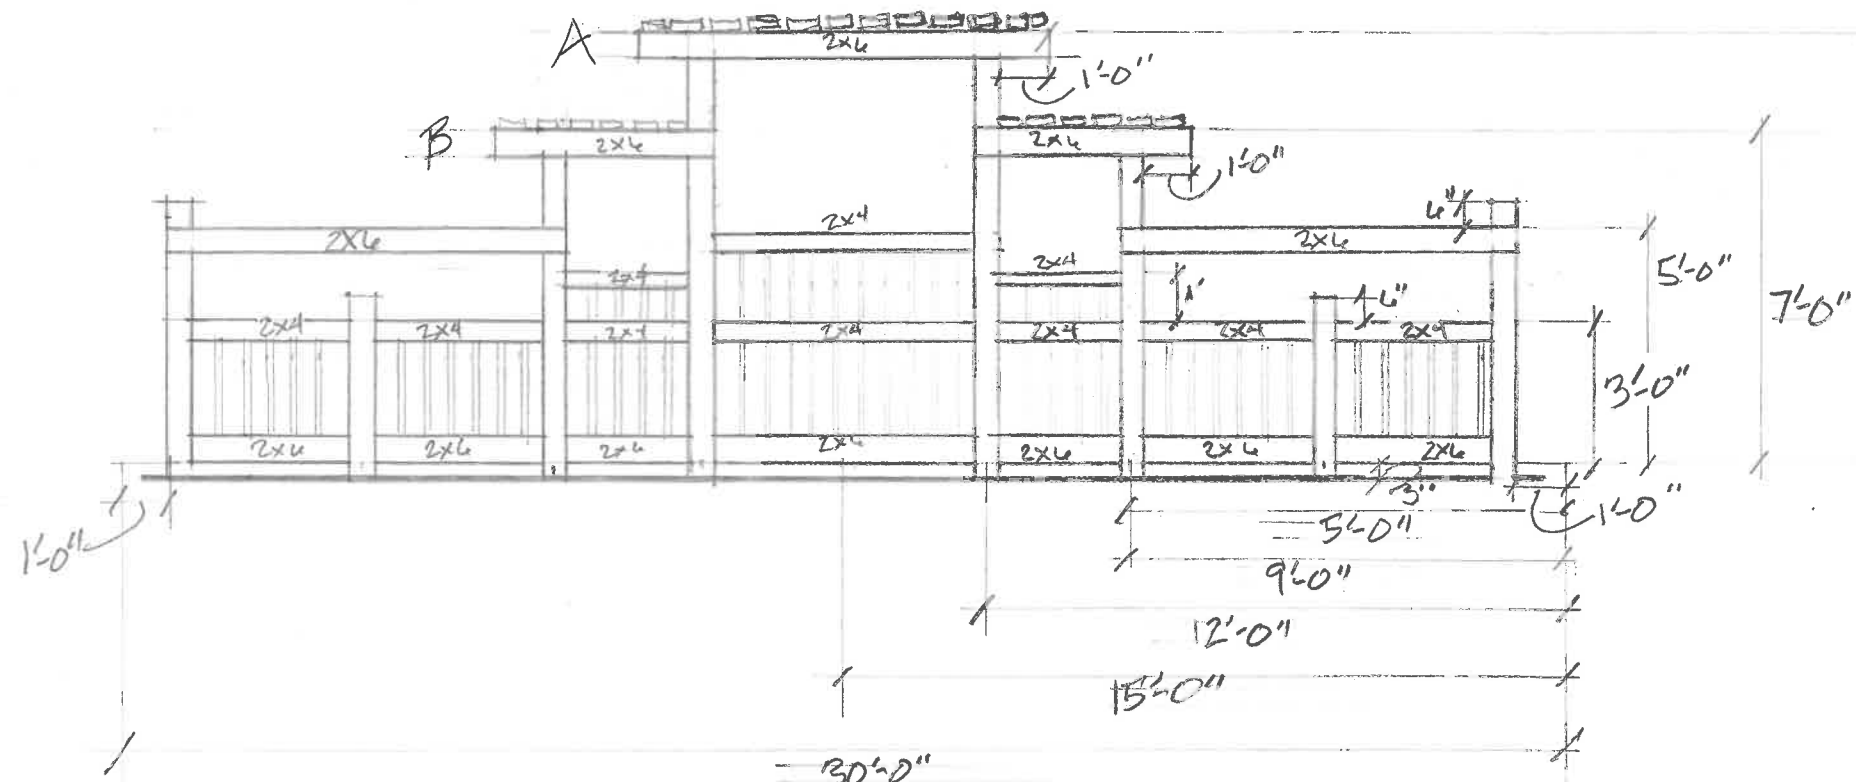

MAIN WEDDING ARBOR LAYOUT $4'' = 140''$

